


**UCC/CANADA GAMES
FLOORPLANS OF SPACE ALLOCATION**


- * A BLOCK
- * B & C BLOCKS
- * ARTS & EDUCATION PHASE I
- * SCIENCES & HEALTH SCIENCES
- * CAMPUS ACTIVITY CENTER
- * FOOD TRAINING CENTER
- * GYMNASIUM

As of January 21, 1993

SCALE
AS SHOWN

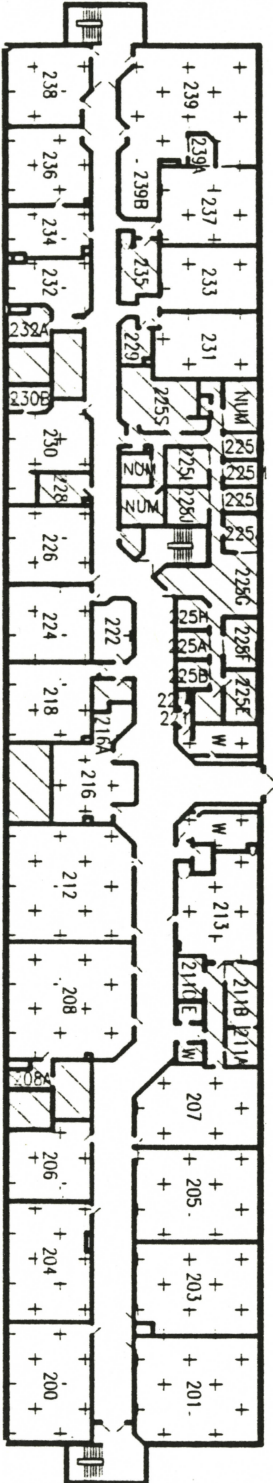

B WING

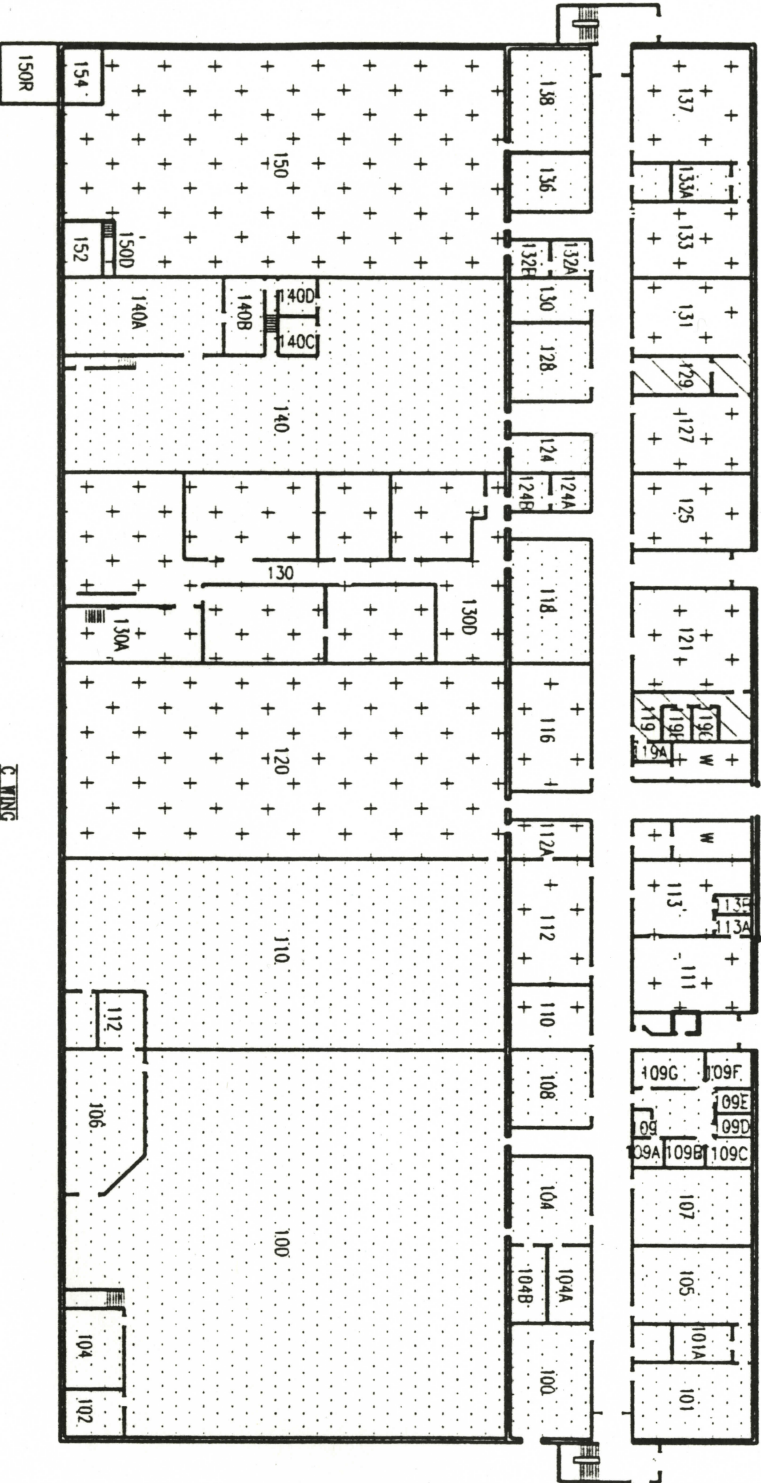

C WING

- + Games Ops Confirmed
- UCC Ops Confirmed
- UCC Non-Ops
- Unknown, Possibly Available

SCALE
AS SHOWN




UNIVERSITY
COLLEGE
OF THE CARIBOO


DEVELOPED BY
"B" & "C" WING

SCALE	AS SHOWN
DRAWN	CHECKED
M.S. SIDONI	
DATE	DISK No.
01/19/93	


LEVEL 3 FLOOR PLAN

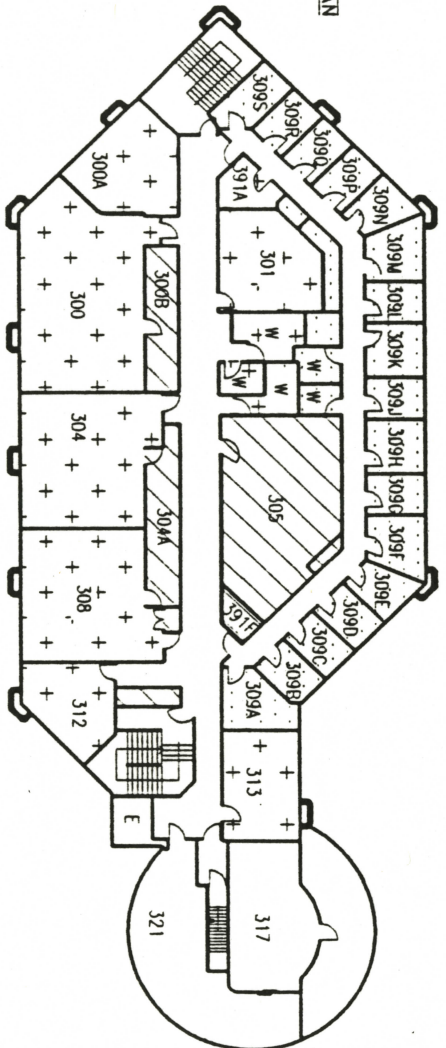

LEVEL 2 FLOOR PLAN

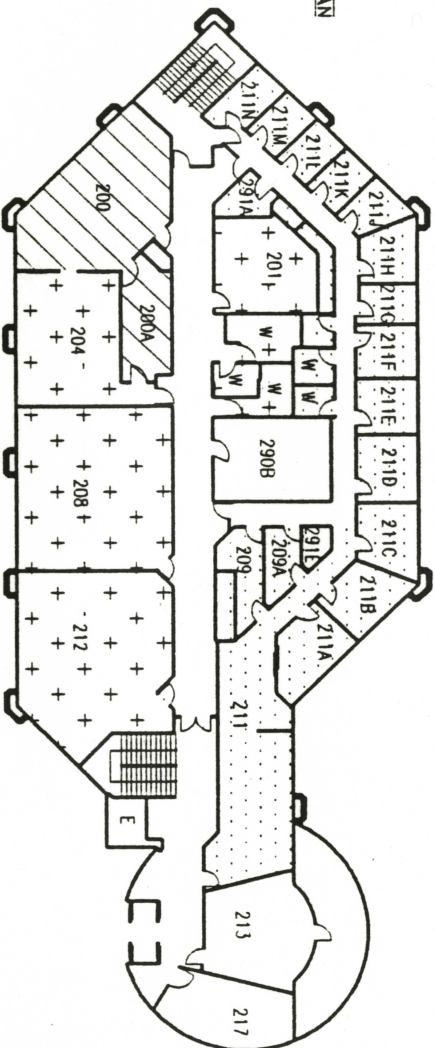

LEVEL 1 FLOOR PLAN

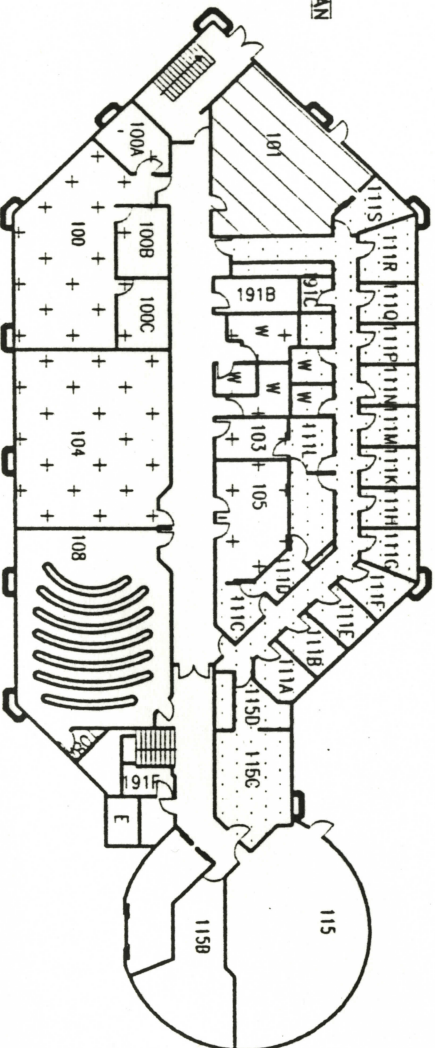

- | | |
|---|-----------------------------|
|  | Games Ops Confirmed |
|  | UCC Ops Confirmed |
|  | UCC Non-Ops |
|  | Unknown, Possibly Available |



THE
UNIVERSITY
COLLEGE
OF THE
CARIBBOO

[illegible]

UNIVERSITY
COLLEGE
OF THE CARIBBOO

ARTS & EDUCATION
BUILDING

SCALE
AS SHOWN

DRAVINI
M.S.SIDONI

DATE	01/19/93
------	----------



CONSULTANTS

[illegible]

3700

UNIVERSITY
COLLEGE
OF THE CARIBBOO


DRAWING TITLE

SCIENCE
BUILDING

SCALE
AS SHOWN

DRABIN
M S SIDONI

DATE	DISK No.
01/19/93	DISK #

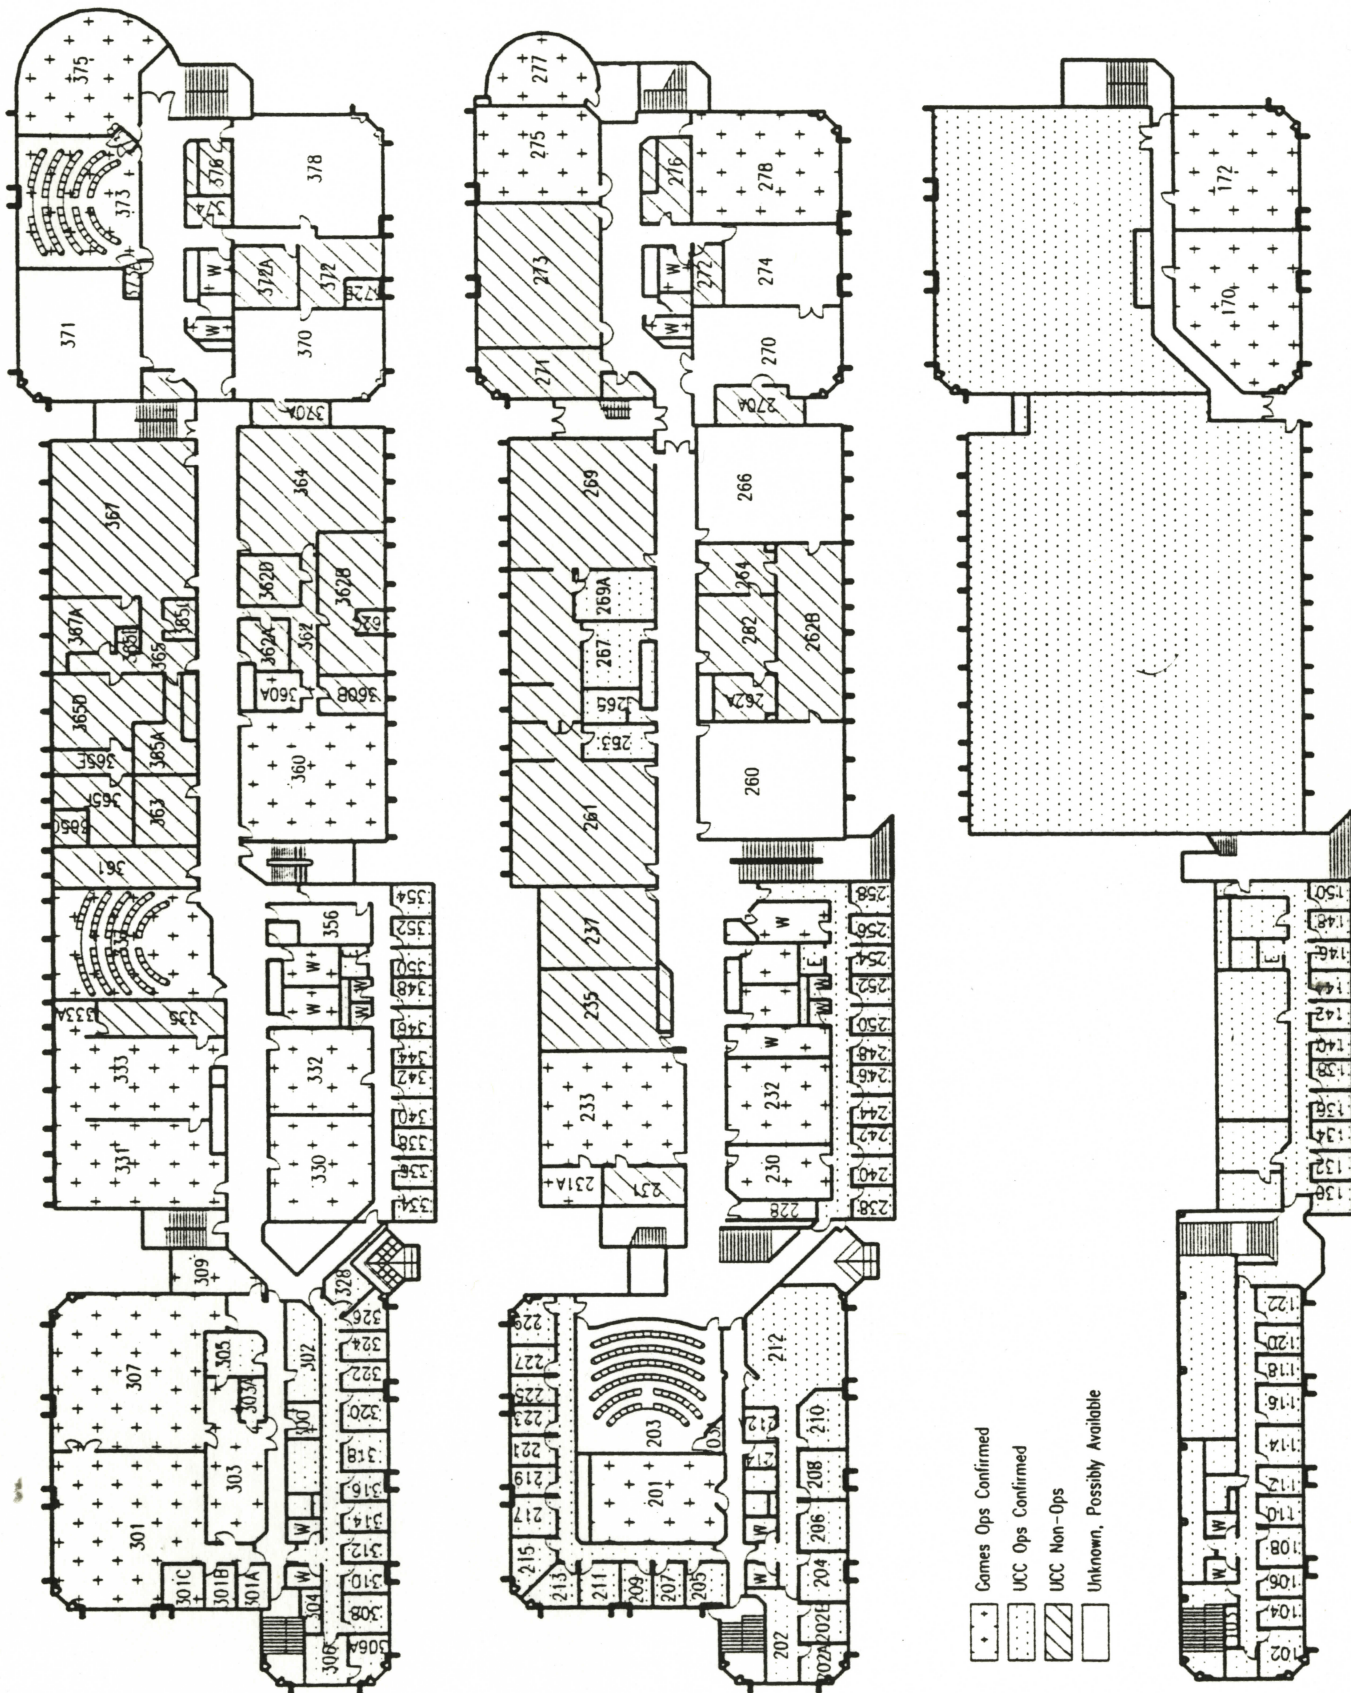


SCALE  10m

CAMPUS ACTIVITY CENTRE


January 21, 1993

(1st Floor)

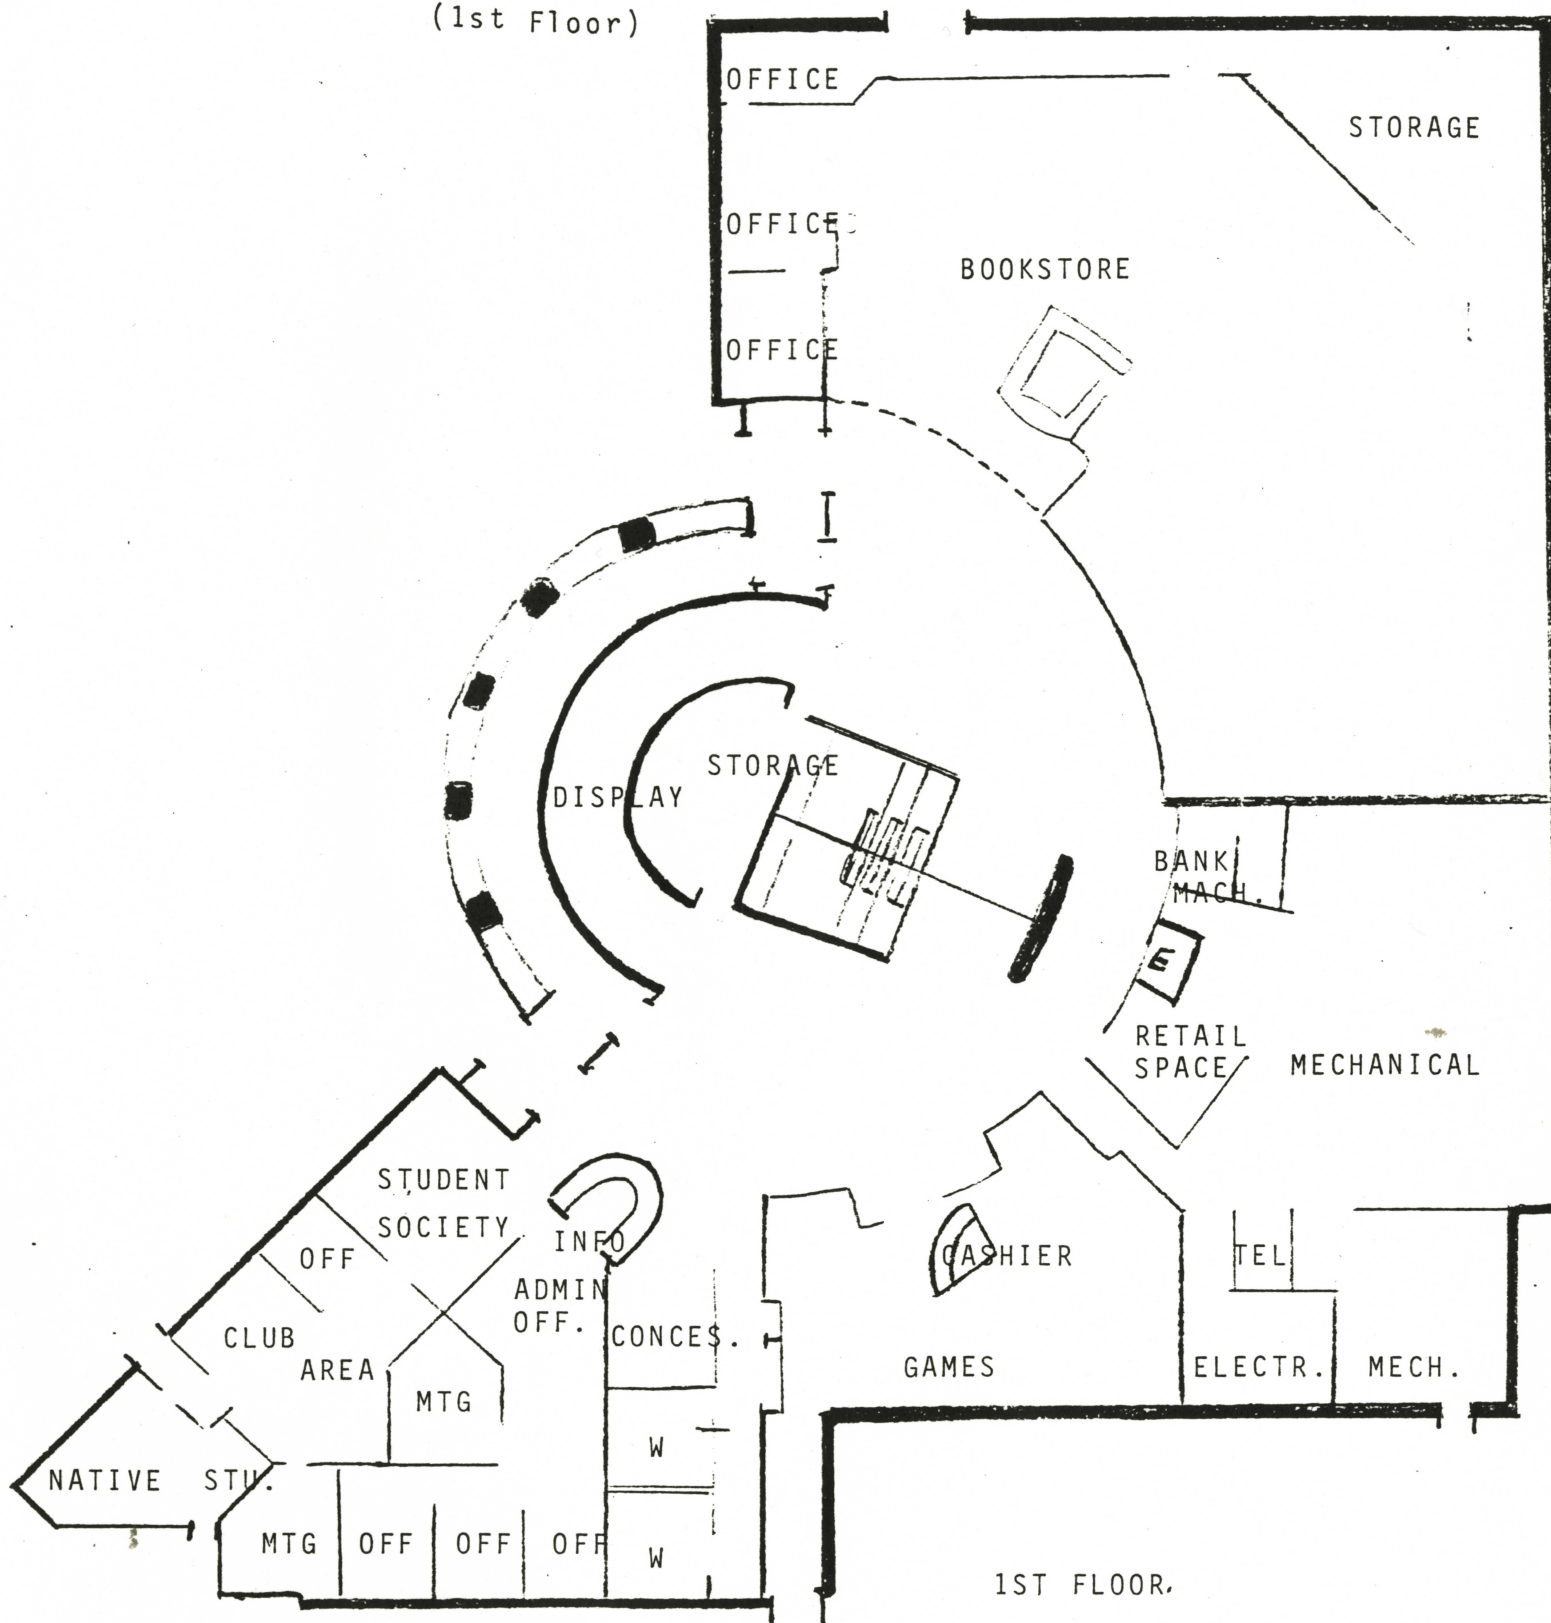


CAMPUS ACTIVITY CENTRE
(2nd Floor)

January 21, 1993

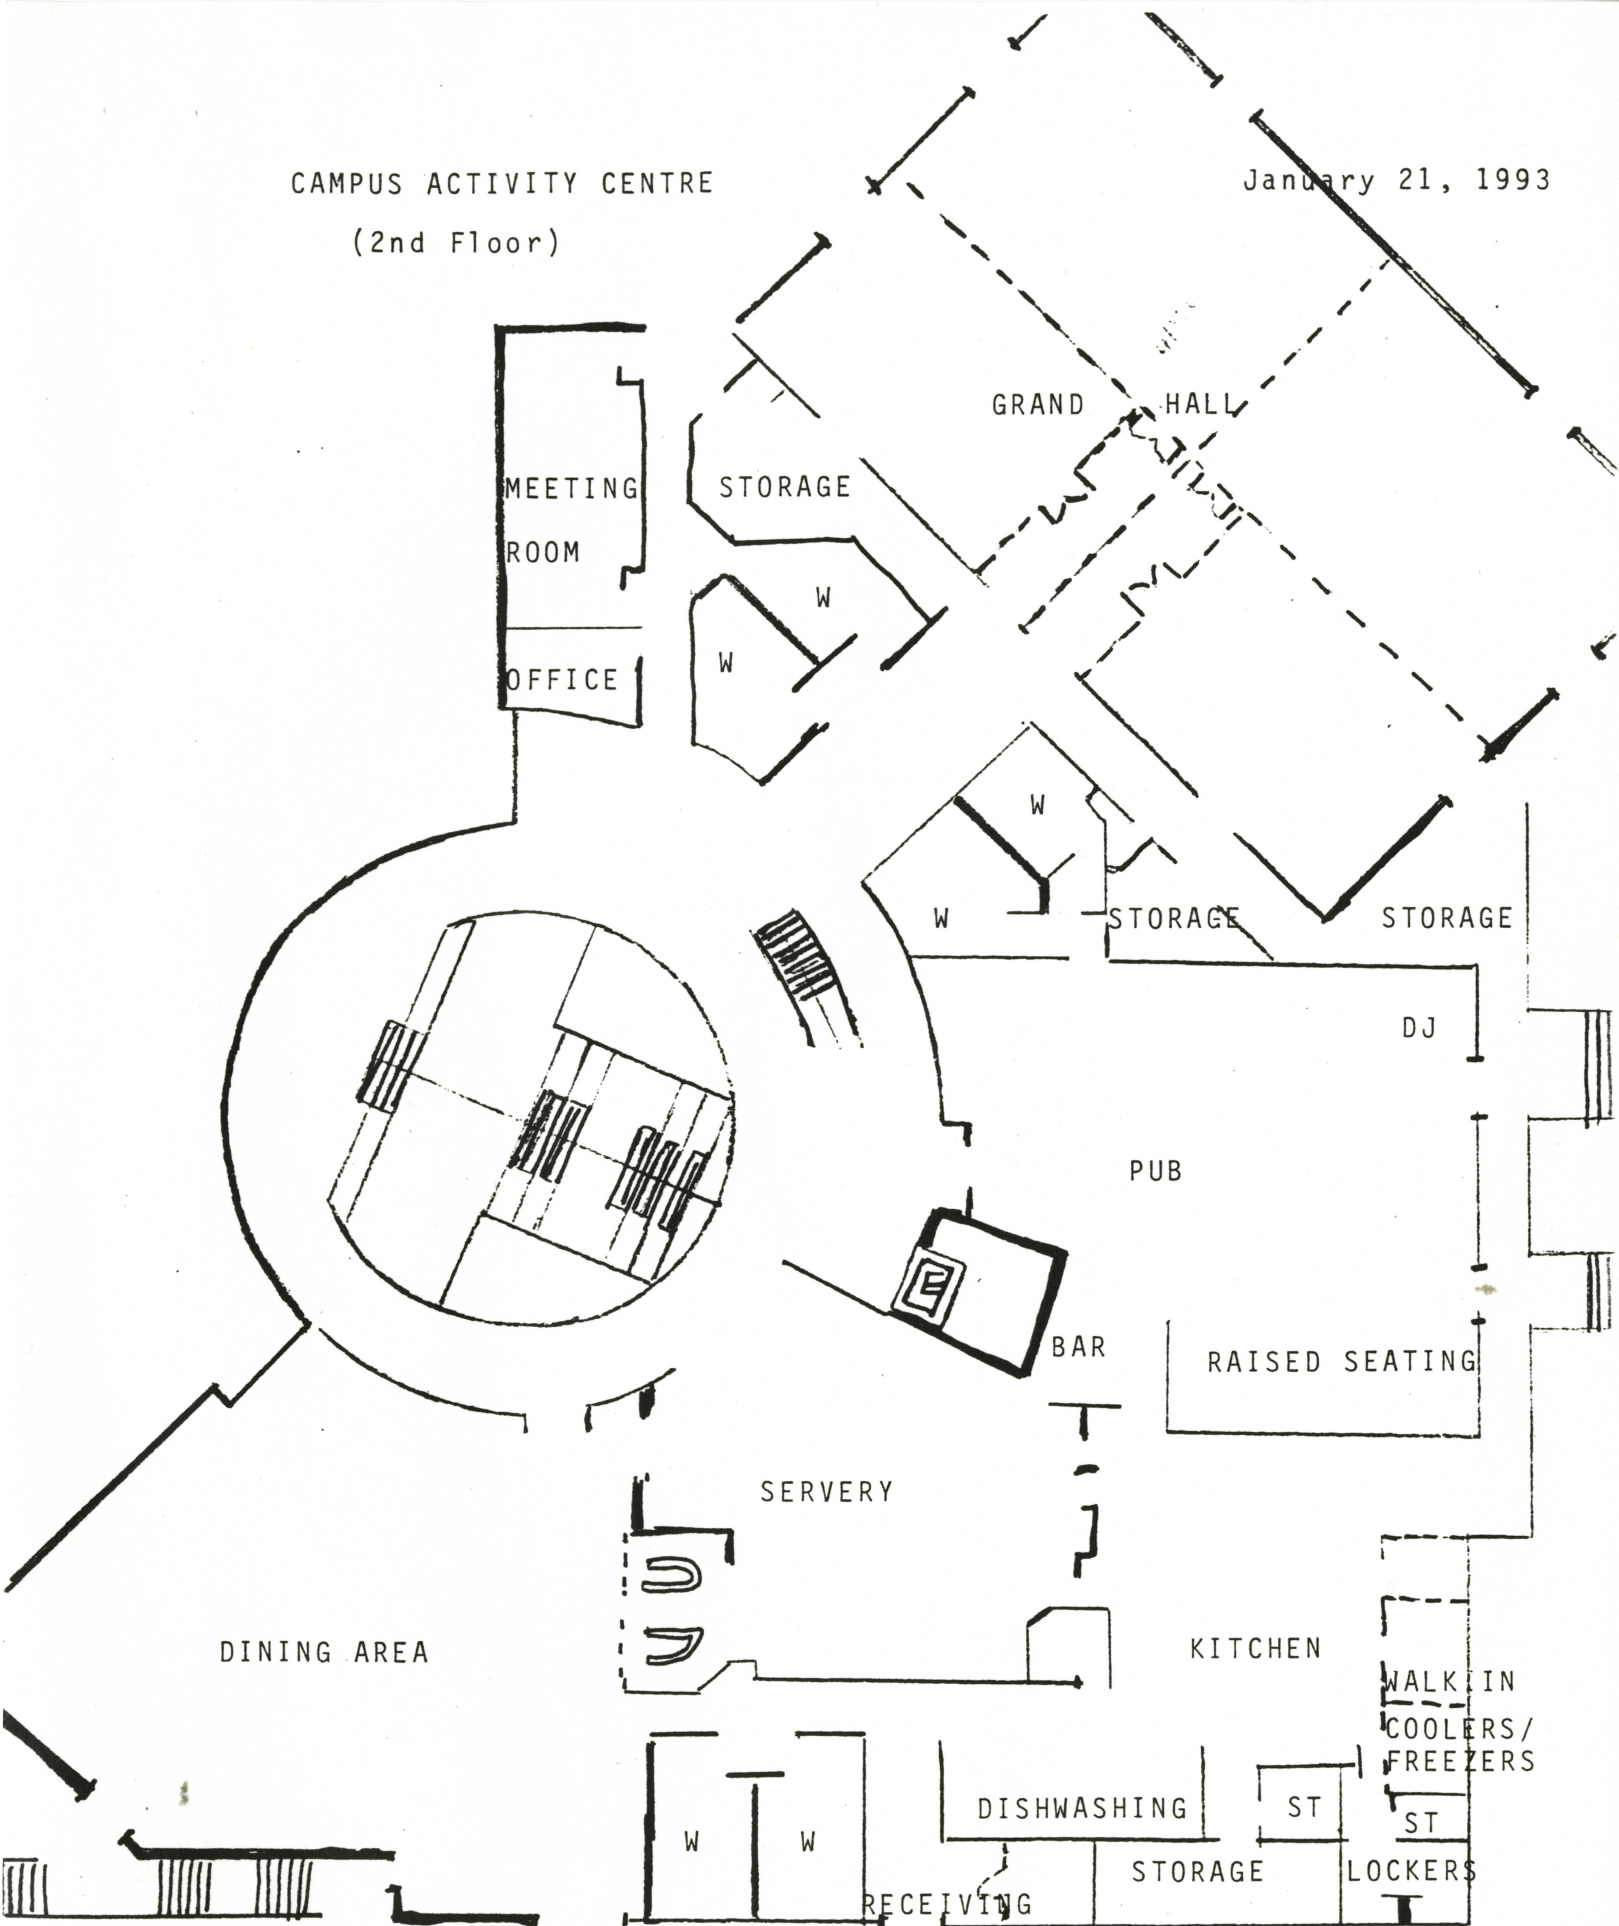

CAMPUS ACTIVITY CENTRE
(3rd Floor)



January 21, 1993

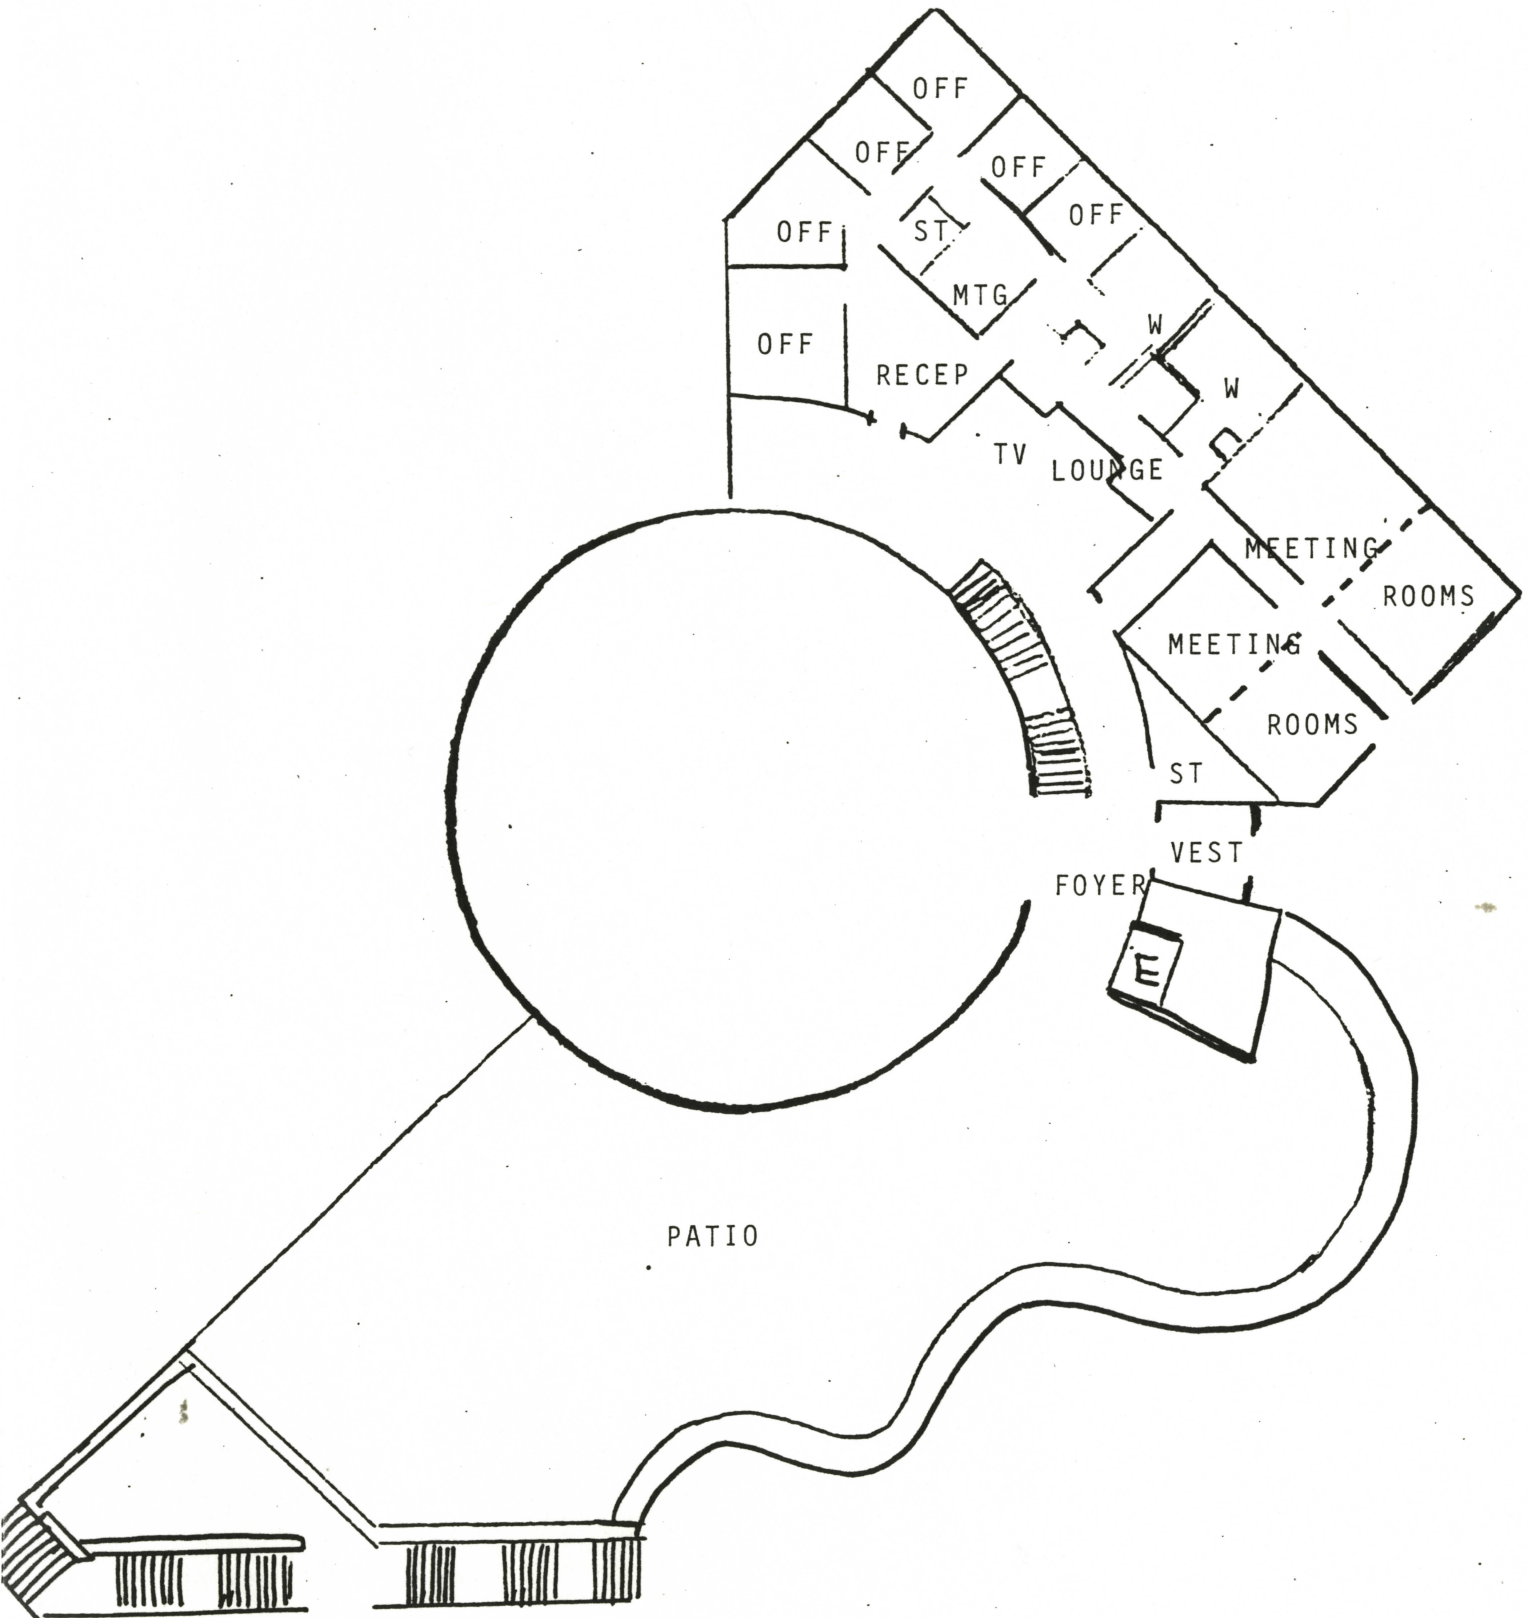

No. **NEV5006**[illegible]UCC

FOOD TRAINING CENTRE

DATE	DISK No.
09/09/92	DISK 1

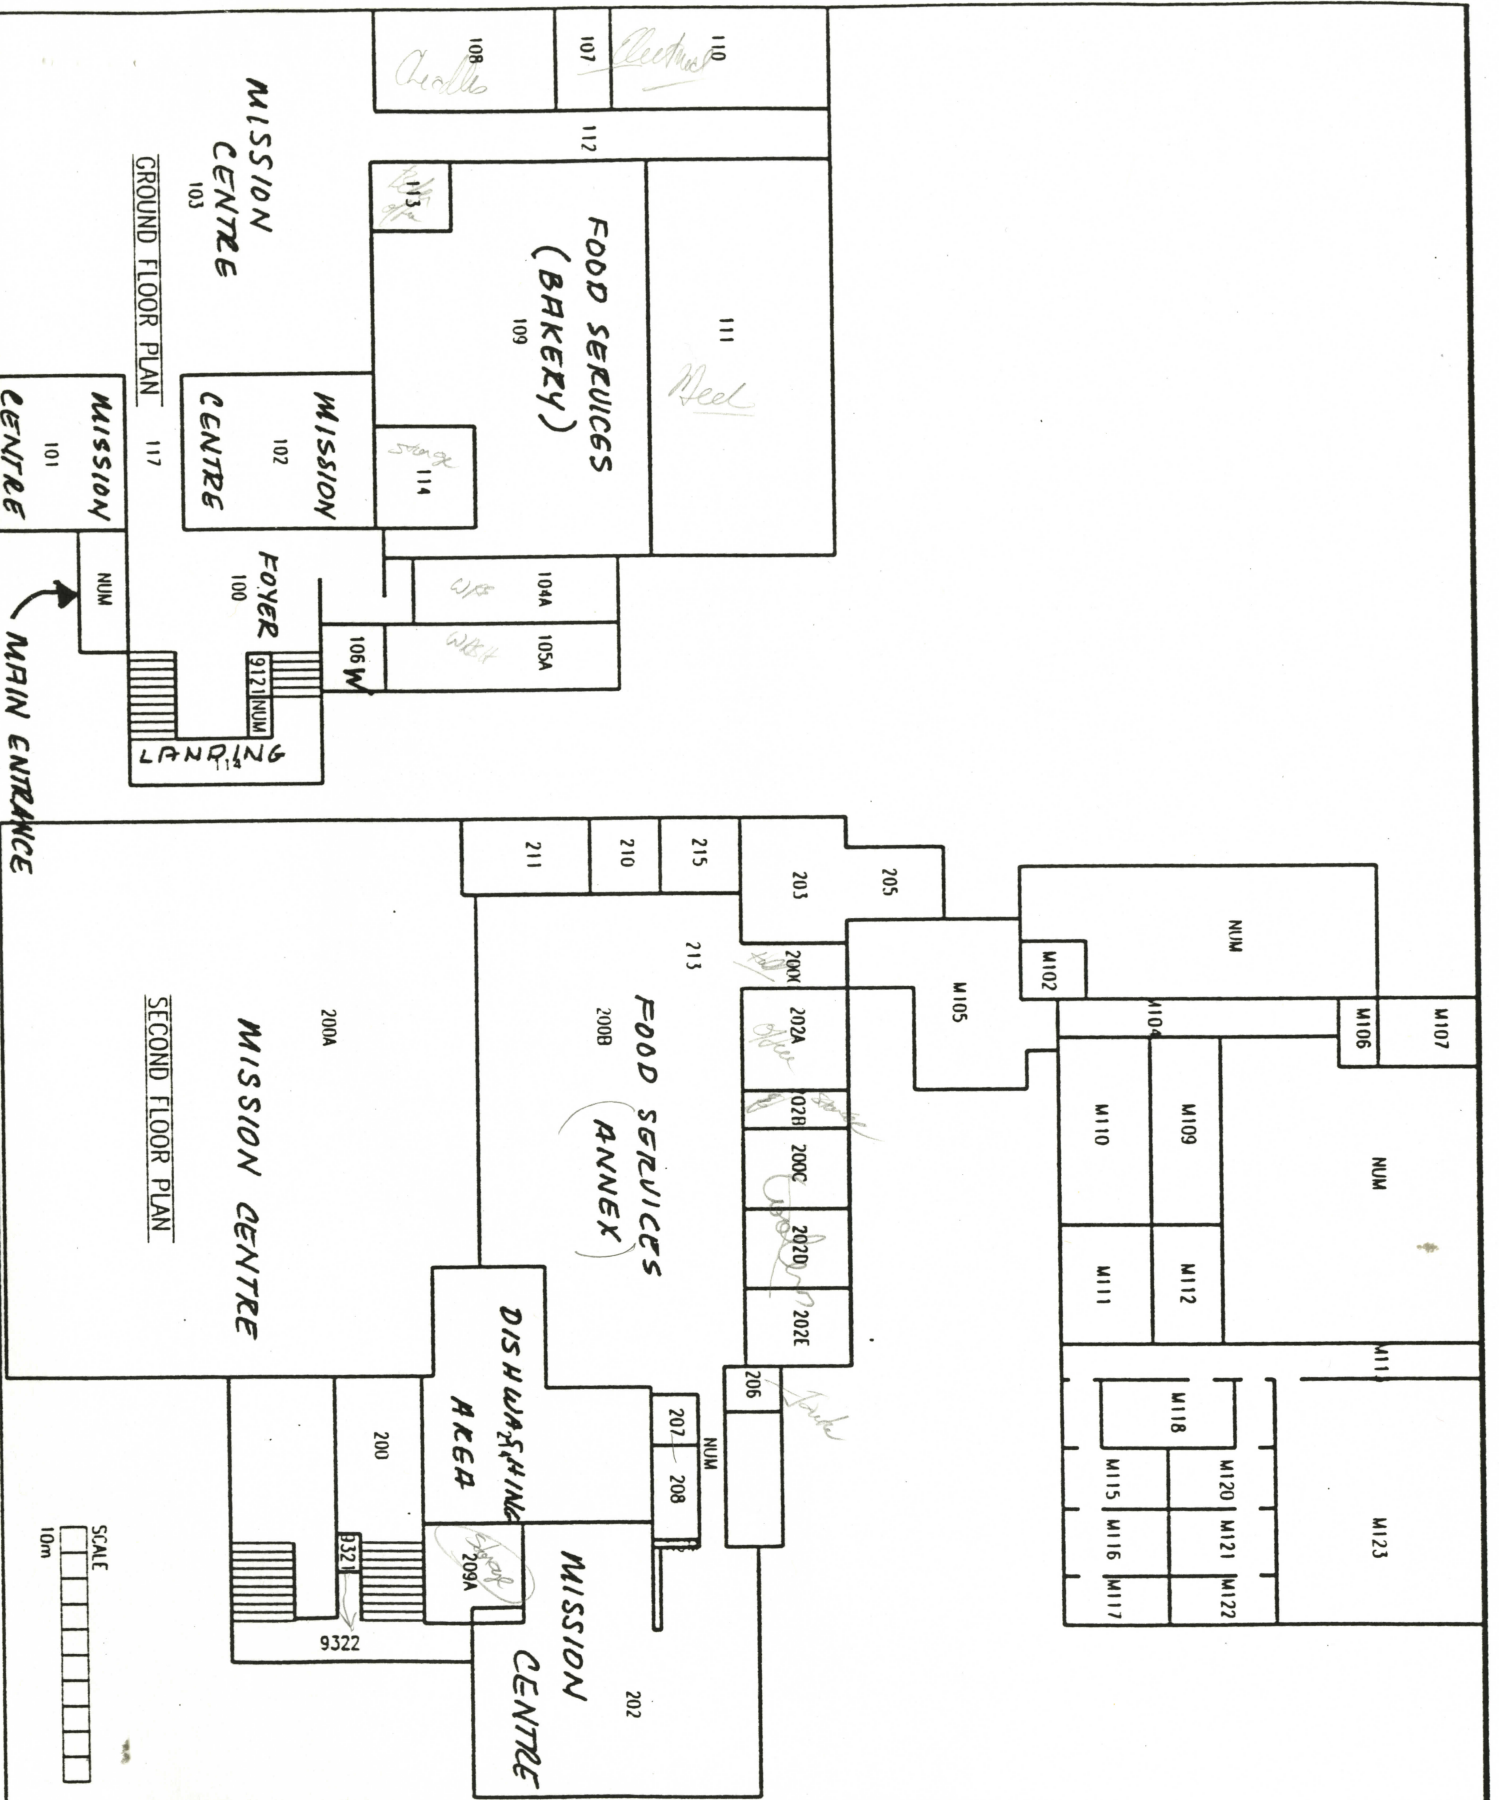 



CONSULT WITH

Fr	
La	
W5006	
La	

VCC


THE JOURNAL

GYMNASIUM


INCHES
INCHES

NAME	MI ADAMS
DECEASED	


DATE	07/28/92	DISK no	DISK 1
------	----------	---------	--------

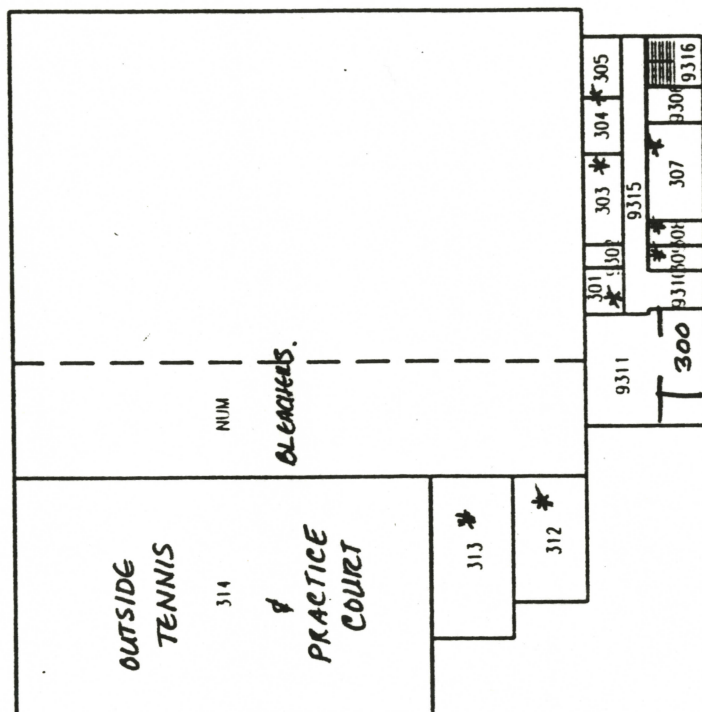

SECOND FLOOR PLAN

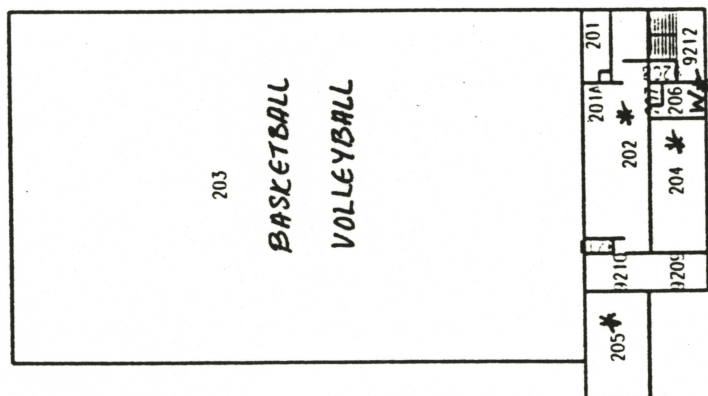

MAIN FLOOR PLAN

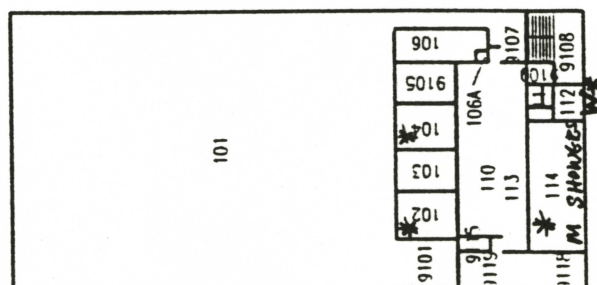

GROUND FLOOR PLAN

SCALE

10m